
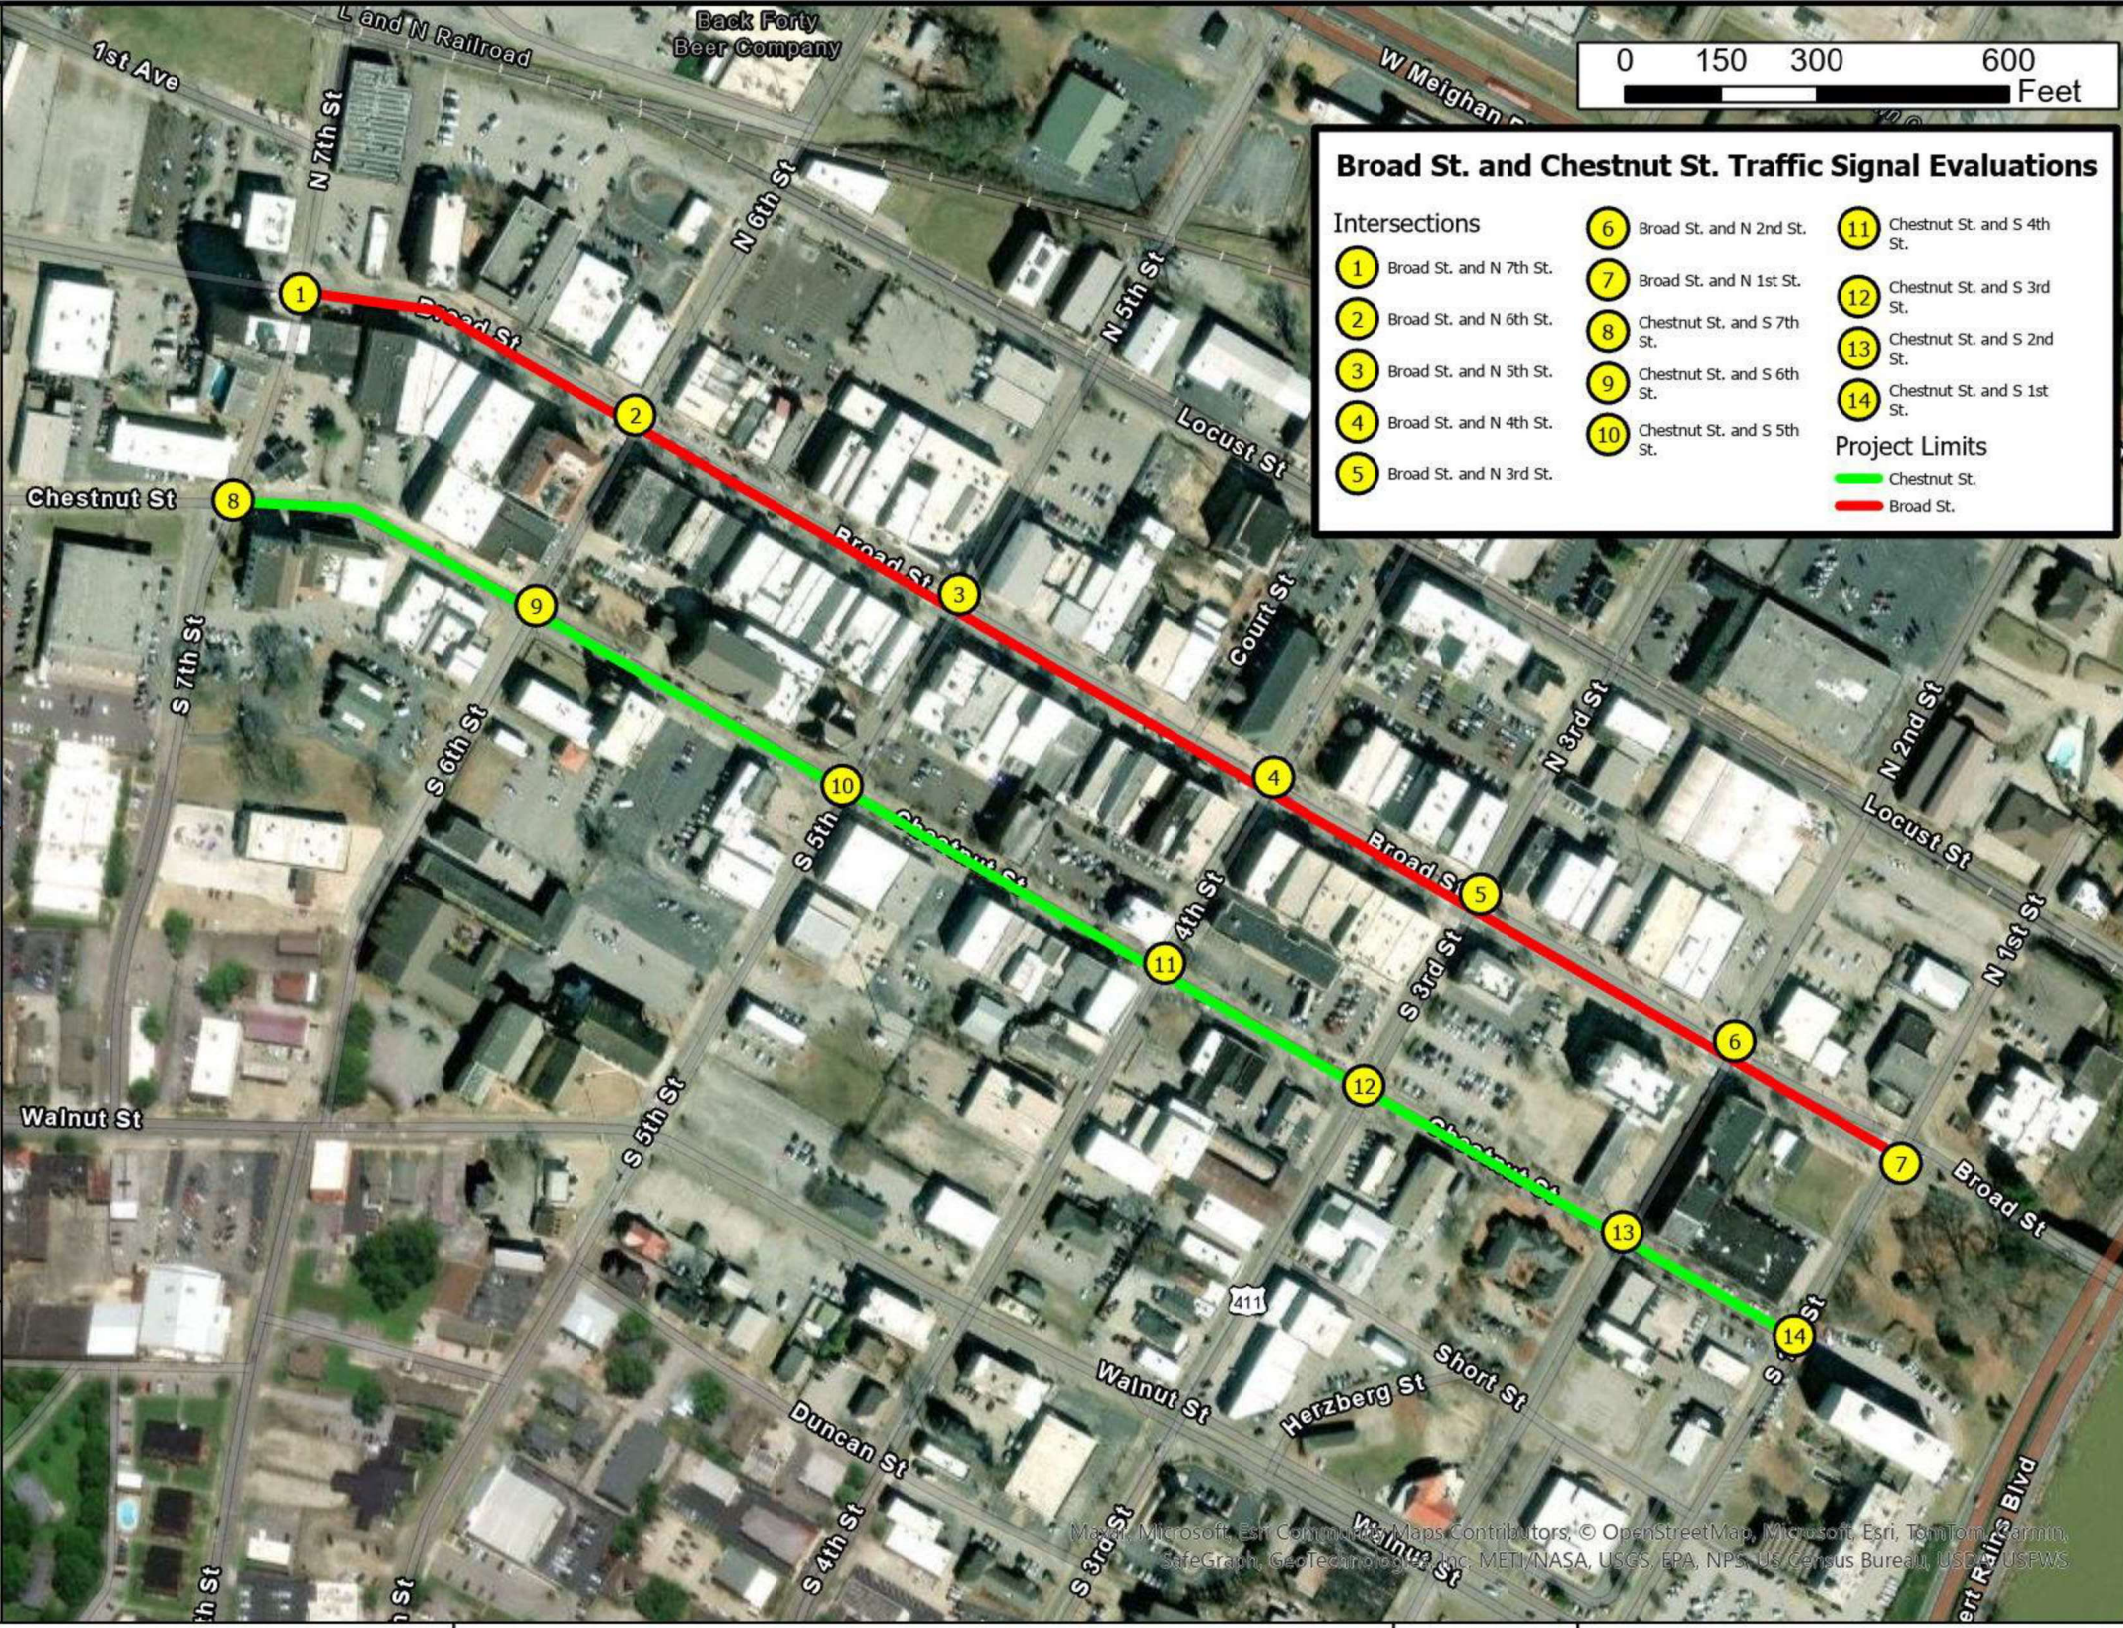


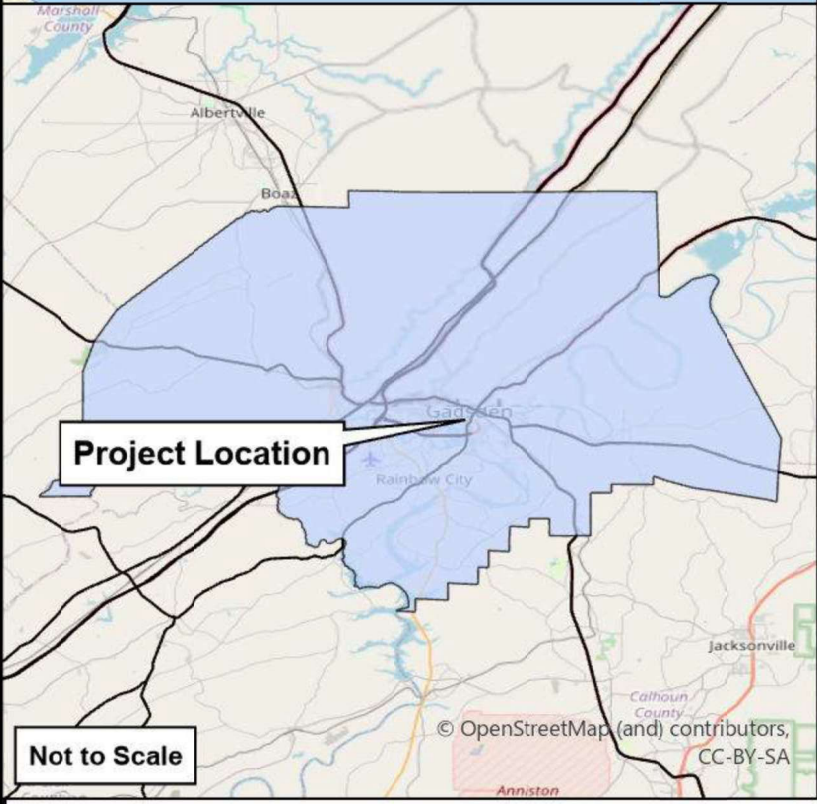

Broad St. and Chestnut St. Traffic Signal Evaluations

Intersections

1 Broad St. and N 7th St.	6 Broad St. and N 2nd St.	11 Chestnut St. and S 4th St.
2 Broad St. and N 6th St.	7 Broad St. and N 1st St.	12 Chestnut St. and S 3rd St.
3 Broad St. and N 5th St.	8 Chestnut St. and S 7th St.	13 Chestnut St. and S 2nd St.
4 Broad St. and N 4th St.	9 Chestnut St. and S 6th St.	14 Chestnut St. and S 1st St.
5 Broad St. and N 3rd St.	10 Chestnut St. and S 5th St.	

Project Limits

- Chestnut St.
- Broad St.


Intersection Analyses
along Broad Street and Chestnut Street
The City of Gadsden, Alabama

CDG 224 Broad Street, Suite 201
Gadsden, AL 35901
(256) 543-9431
www.cdge.com



Sheet No.
1


Drawn By: MDM
Checked by: TJK
Date: February 2024

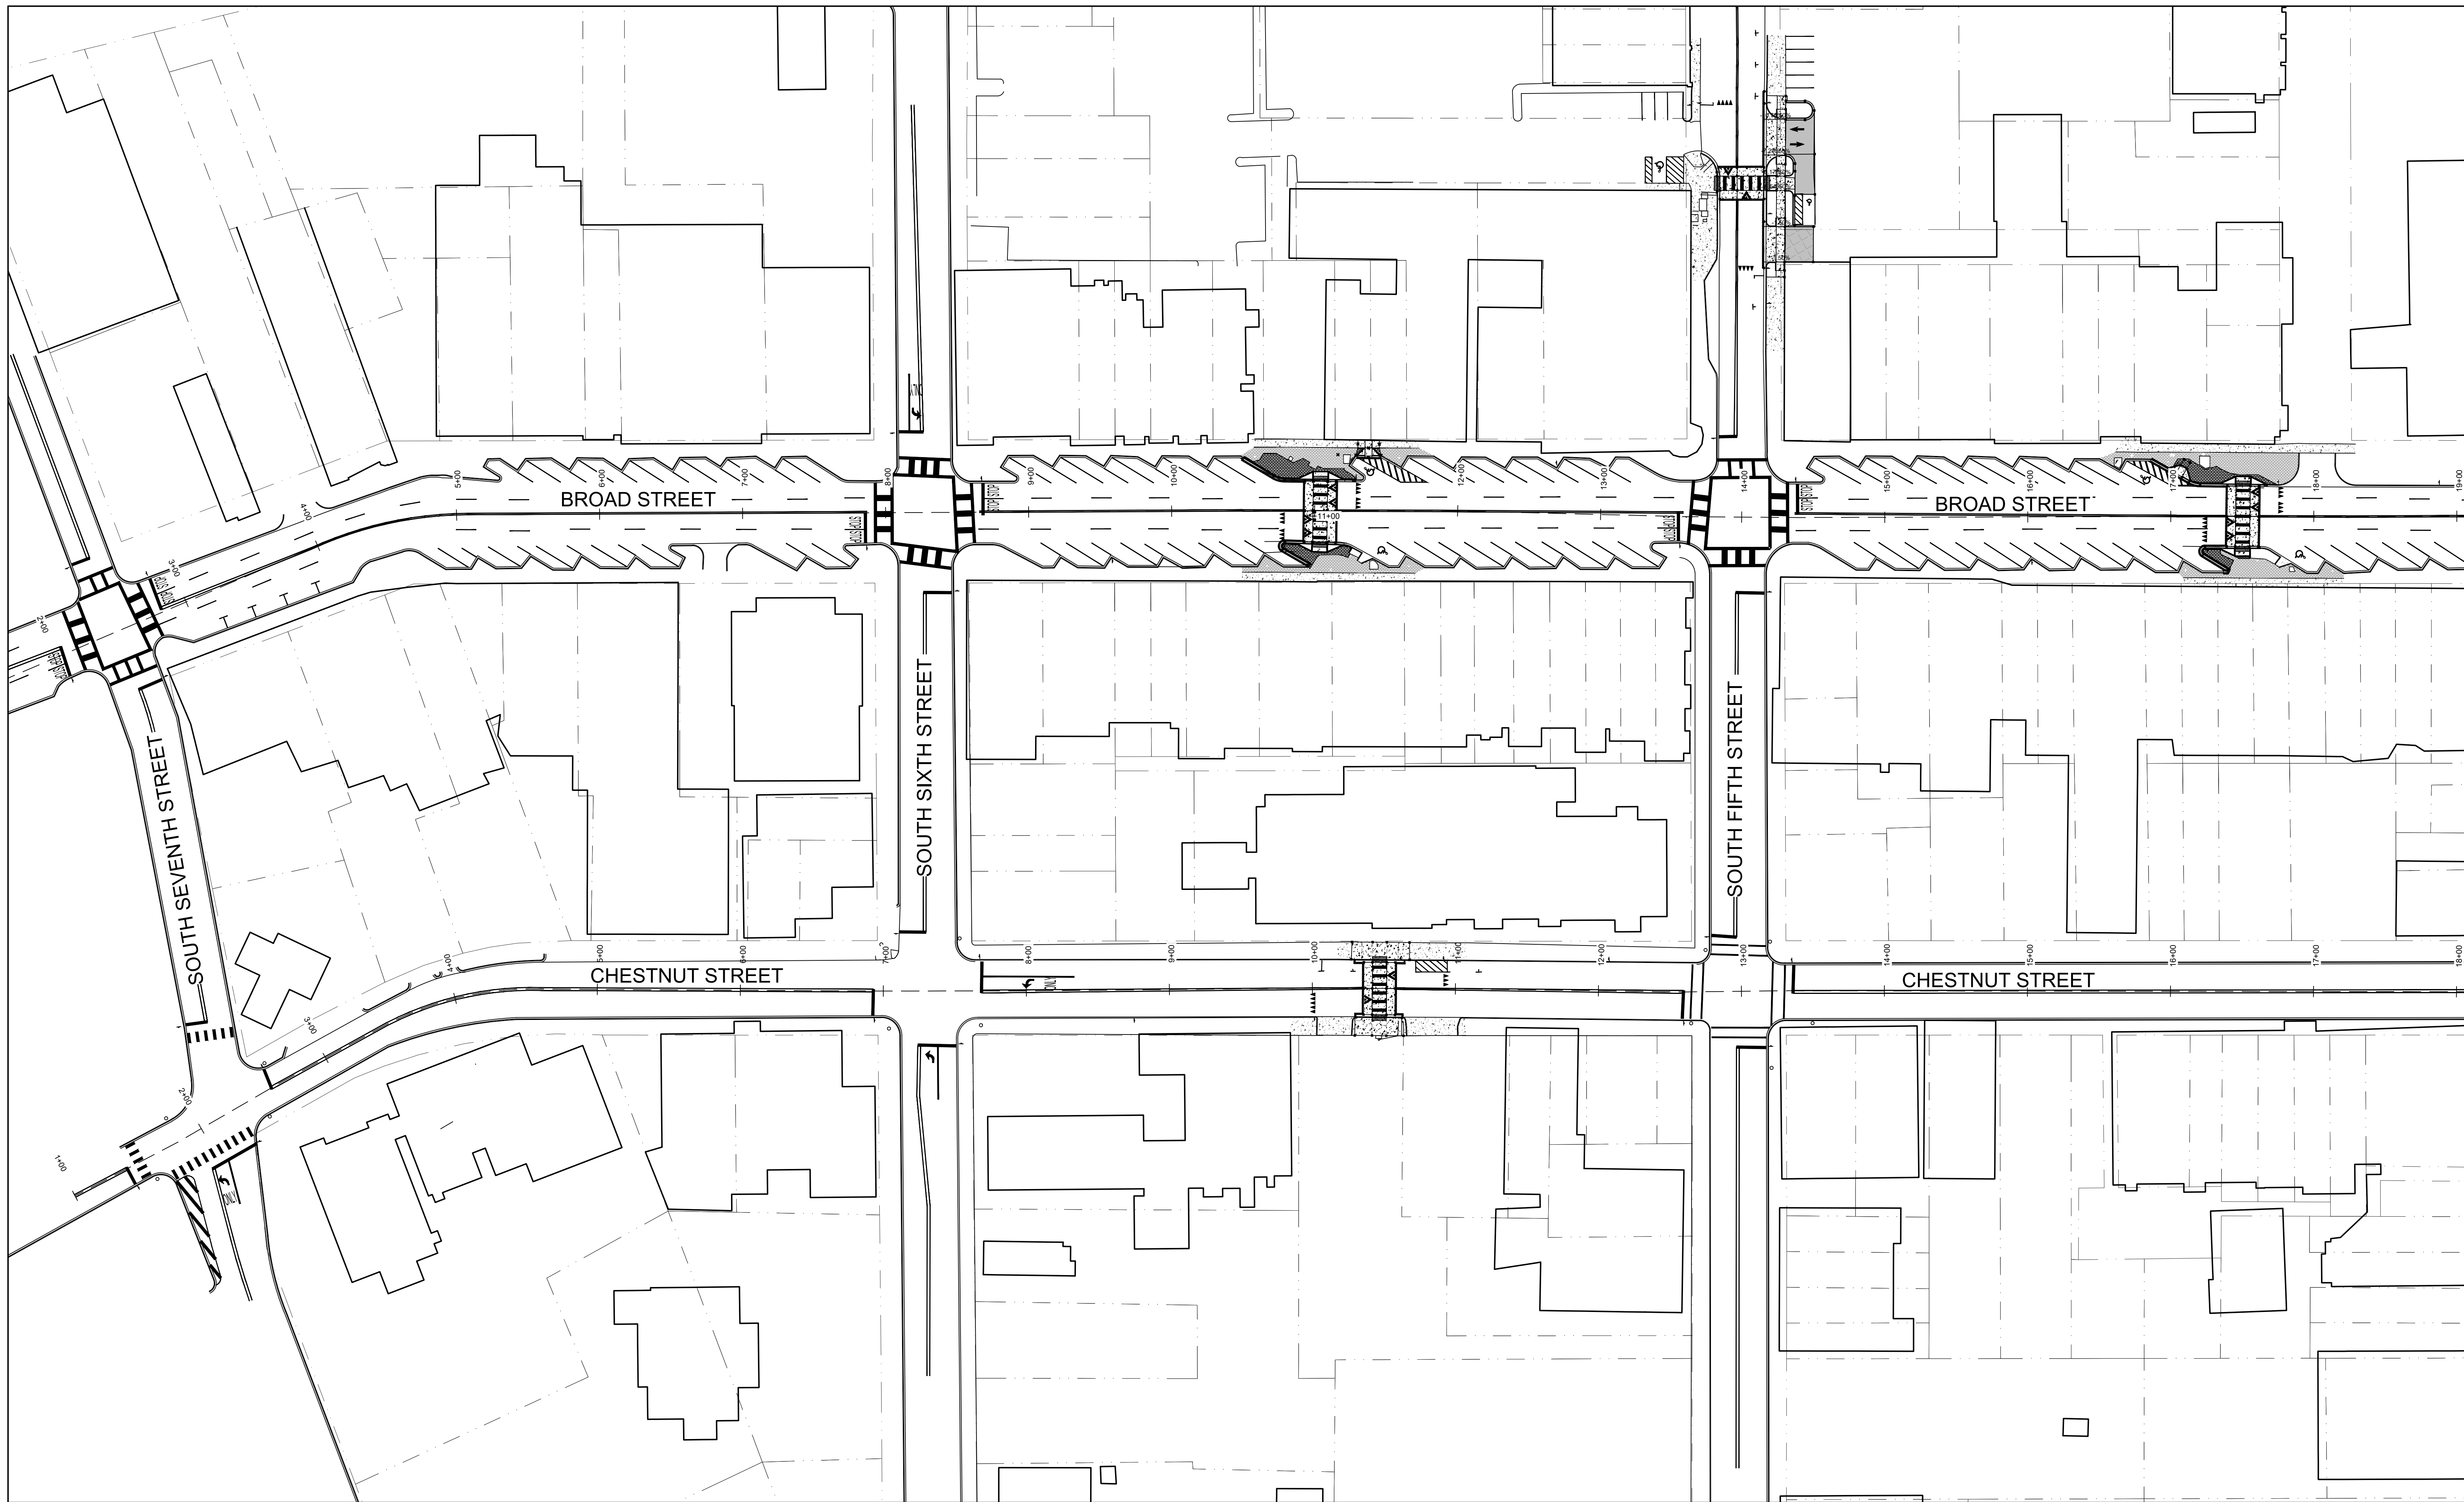

CITY OF GADSDEN
Engineering Department
90 Broad Street - Gadsden, AL 35901
Phone: 256-549-4500 - www.cityofgadsden.com


**DOWNTOWN INTERSECTION RENOVATIONS
AND PEDESTRIAN ACCESS IMPROVEMENTS**

**OVERALL
PLAN**

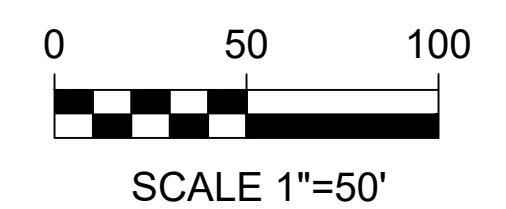

DRAWN:	RPB
SCALE:	1" = 50'
DATE:	7/28/2025


**SHEET
1 of 2**

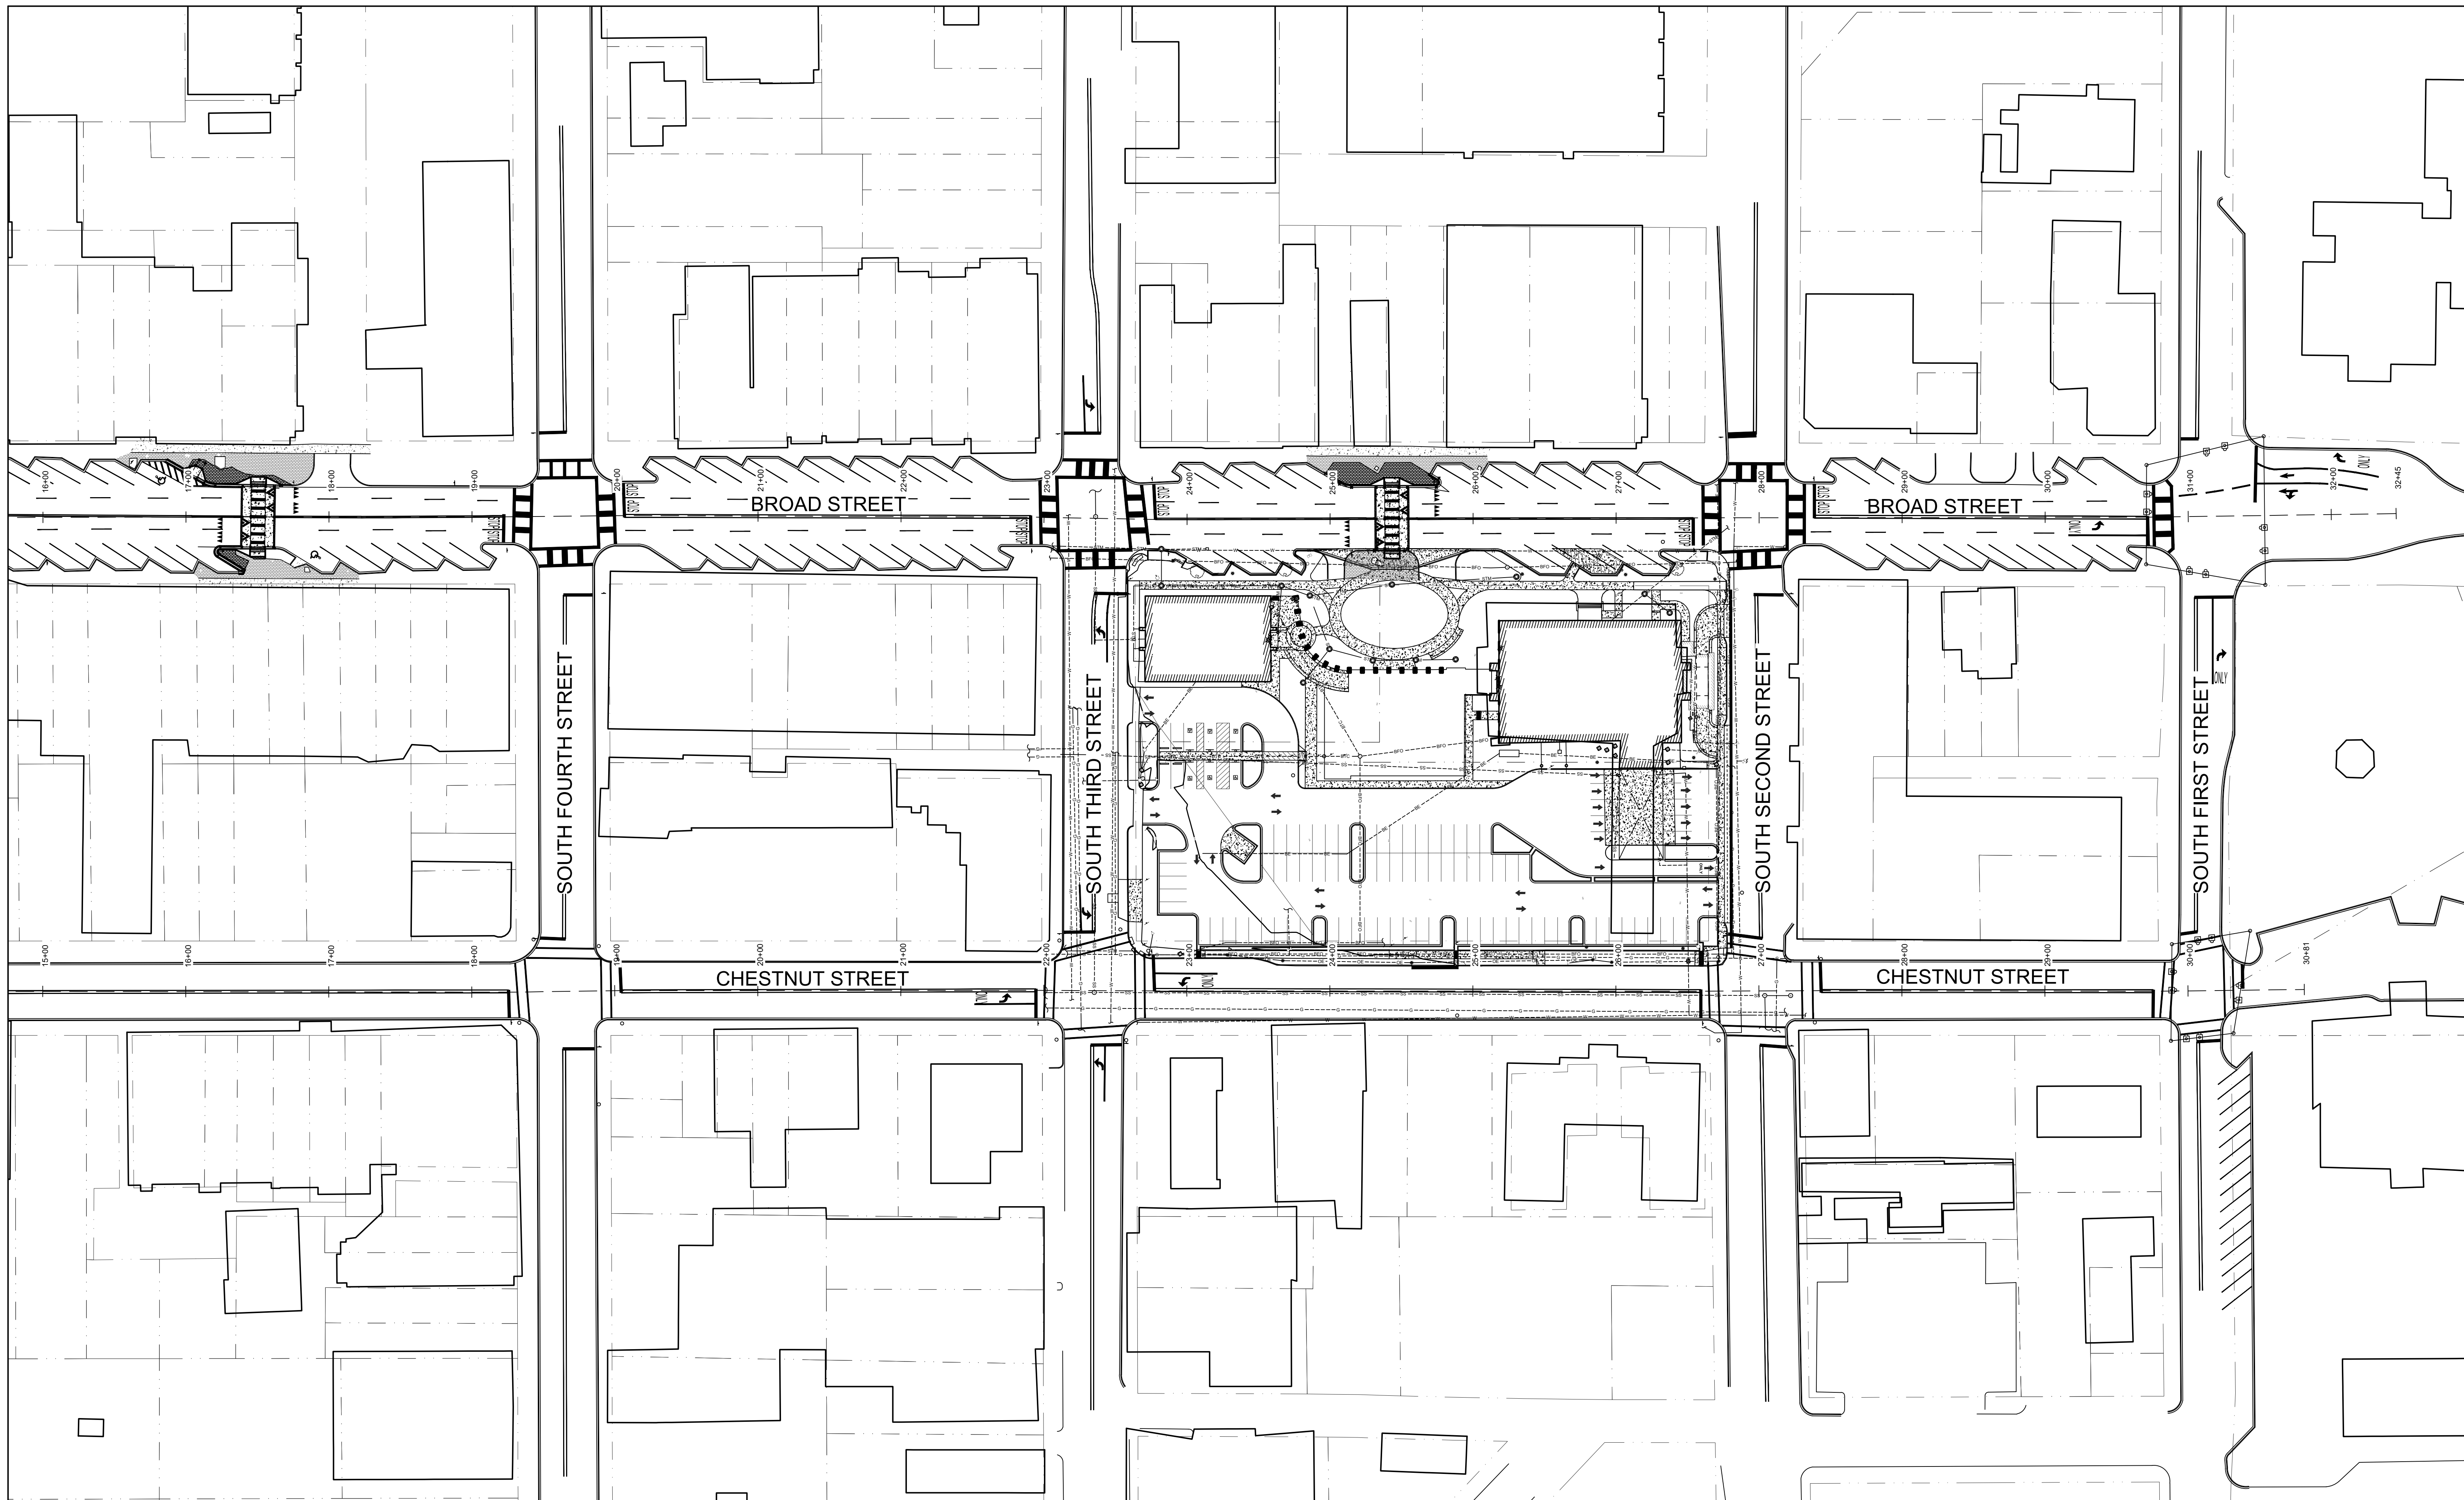

CITY OF GADSDEN
Engineering Department
90 Broad Street - Gadsden, AL 35901
Phone: 256-549-4500 - www.cityofgadsden.com

**DOWNTOWN INTERSECTION RENOVATIONS
AND PEDESTRIAN ACCESS IMPROVEMENTS**

**OVERALL
PLAN**

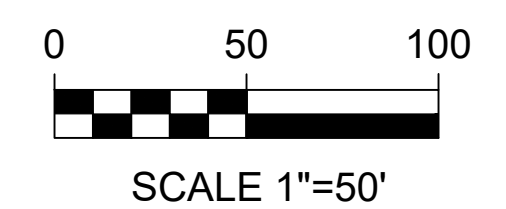

DRAWN:	RPB
SCALE:	1" = 50'
DATE:	7/28/2025

**SHEET
2 of 2**